



CITY OF GLENDALE

Sewer Tap Plan

(Attach (3) copies to building permit application)

Property Information:

Owner's Name: John Smith


Site Address: 5555 W. Glendale Avenue Zip Code: 85301

Phone Number: (623) 555-5555 APN#: 123-45-678

Site/Construction Plan:

(See SAMPLE on back. →)

Boxes to be completed by applicant. Contact mapping department for utility and right-of-way information.

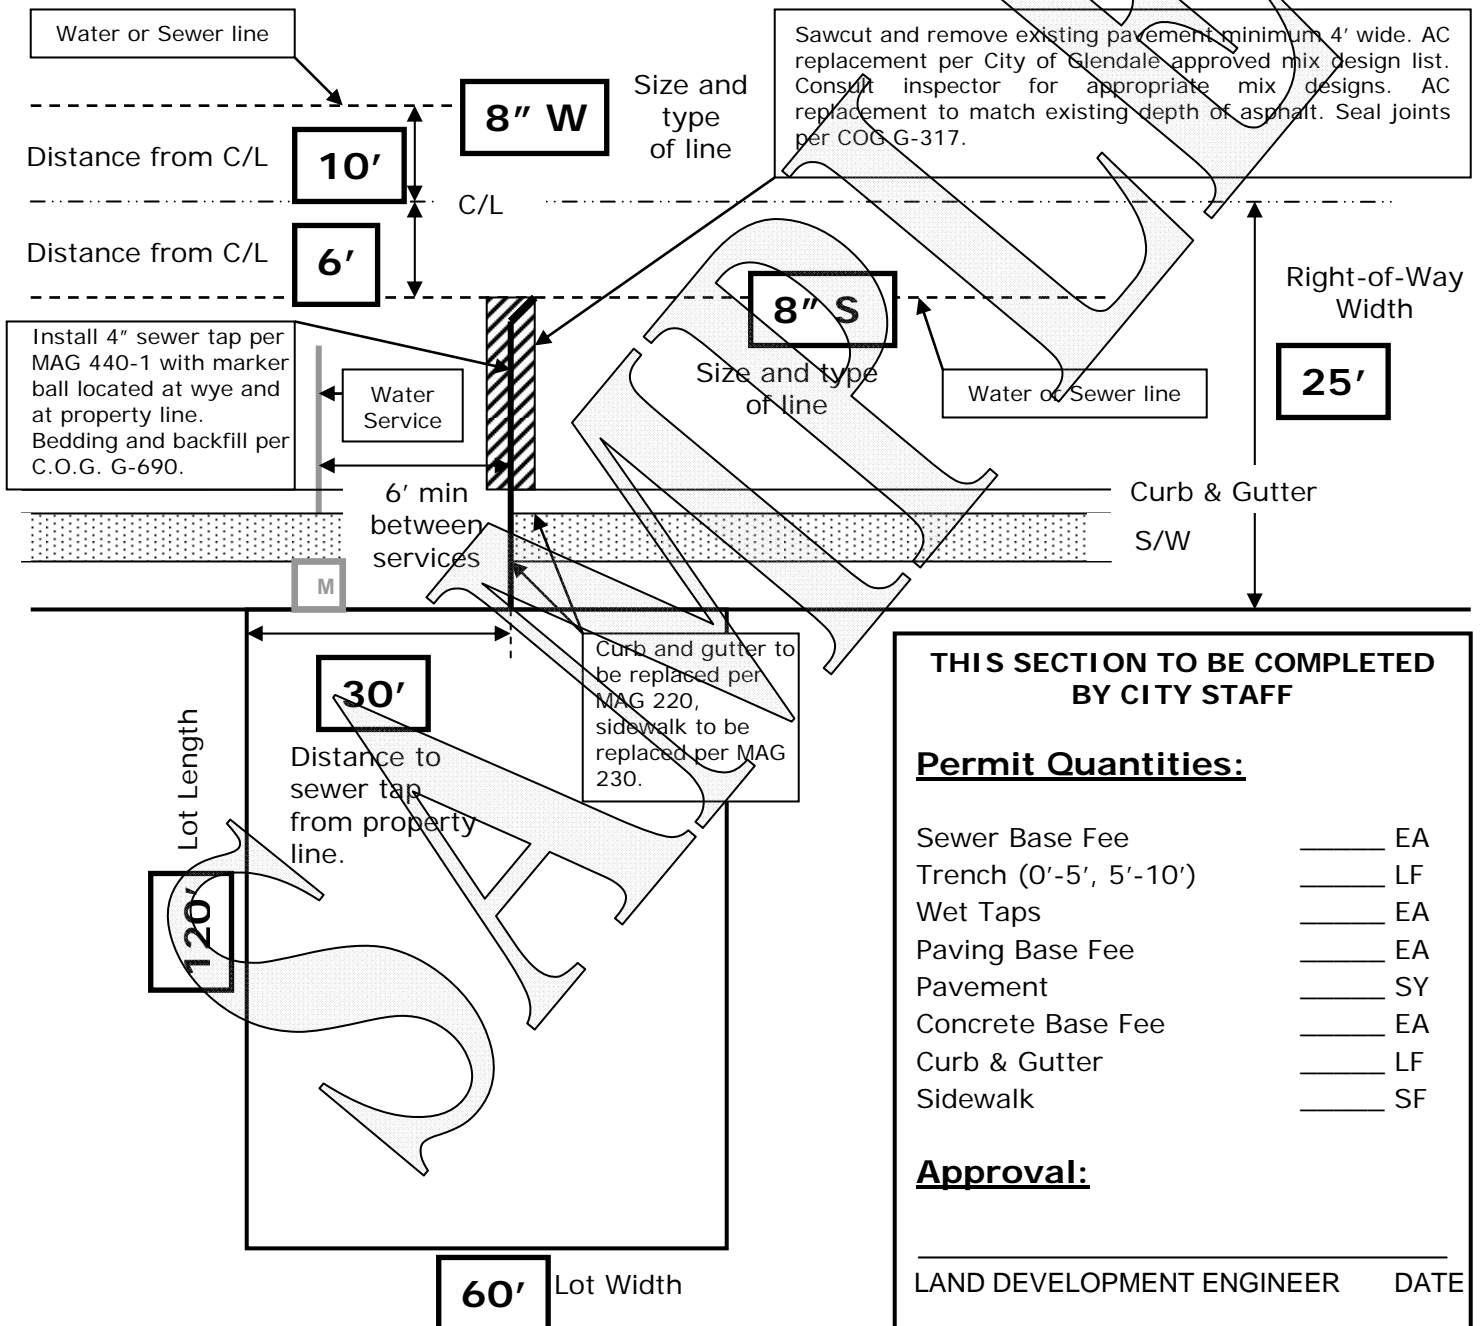

THIS SECTION TO BE COMPLETED BY CITY STAFF

Permit Quantities:

Sewer Base Fee	_____	EA
Trench (0'-5', 5'-10')	_____	LF
Wet Taps	_____	EA
Paving Base Fee	_____	EA
Pavement	_____	SY
Concrete Base Fee	_____	EA
Curb & Gutter	_____	LF
Sidewalk	_____	SF

Approval:

LAND DEVELOPMENT ENGINEER DATE