



CITY OF GLENDALE Water Service Plan

(Attach (3) copies to building permit application)

Property Information:

Owner's Name: _____


Site Address: _____ Zip Code: _____

Phone Number: _____ APN#: _____

Site/Construction Plan:

(See SAMPLE on back. →)

Boxes to be completed by applicant. Contact mapping department for utility and right-of-way information.

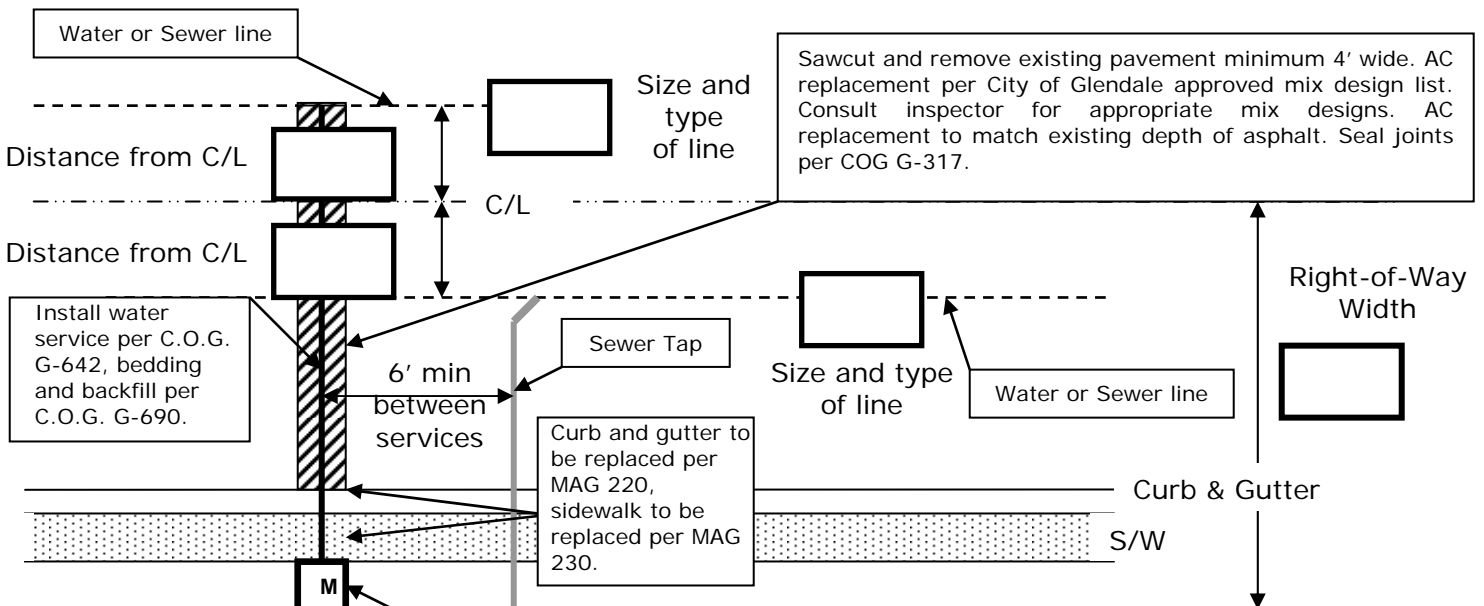

Distance from property line to C/L of meter (4' min)

Lot Length

Meter box and lid to be installed by contractor, city forces will install meter after payment of prevailing fees.

Sizing: (circle required size)

SERVICE: 1" 1 ½" 2"
METER: ¾" 1" 1 ½" 2"

Lot Width

THIS SECTION TO BE COMPLETED BY CITY STAFF

Permit Quantities:

Water Base Fee	_____ EA
Trench (0'-5')	_____ LF
Wet Taps	_____ EA
Paving Base Fee	_____ EA
Pavement	_____ SY
Concrete Base Fee	_____ EA
Curb & Gutter	_____ LF
Sidewalk	_____ SF

Approval:

LAND DEVELOPMENT ENGINEER DATE